

Plot Date: 4/7/2025 12:42 PM Plotted By: Mator
P:\2024\VS 2401-311 BRIDGE\Pre-Design\CD\010\811NA\BDC-BASE_SUPERCENT-DESIGN\LANDSCAPE-PLAN-1.DWG



All seals for this set of drawings are applied to the cover page(s)

Print Date:

File Name:

Horiz. Scale: As Noted Vert. Scale: As Noted



12076 Grant Street
Thornton, CO 80241
Ph: (303) 962-9300
Fax: (303) 962-9350



Sheet Revisions		
Date	Comments	Initials




PUBLIC WORKS DEPARTMENT
231 N. 7TH STREET
PO BOX 70
SILT, COLORADO 81652

No Revisions:		I-70 PEDESTRIAN/BIKE OVERPASS LANDSCAPE PLAN OVERALL	
Revised:	Designer:	Structure Numbers	Sheet Subset: LANDSCAPE Subset Sheets: 1 of 11
Void:	Detailer:		

Project No./Code
TAP M207-002 / 25841
Drawing Number
LAND-001
Sheet Number
39

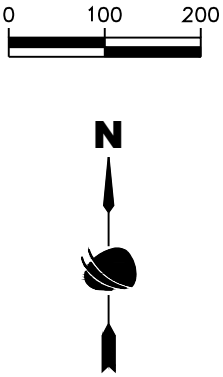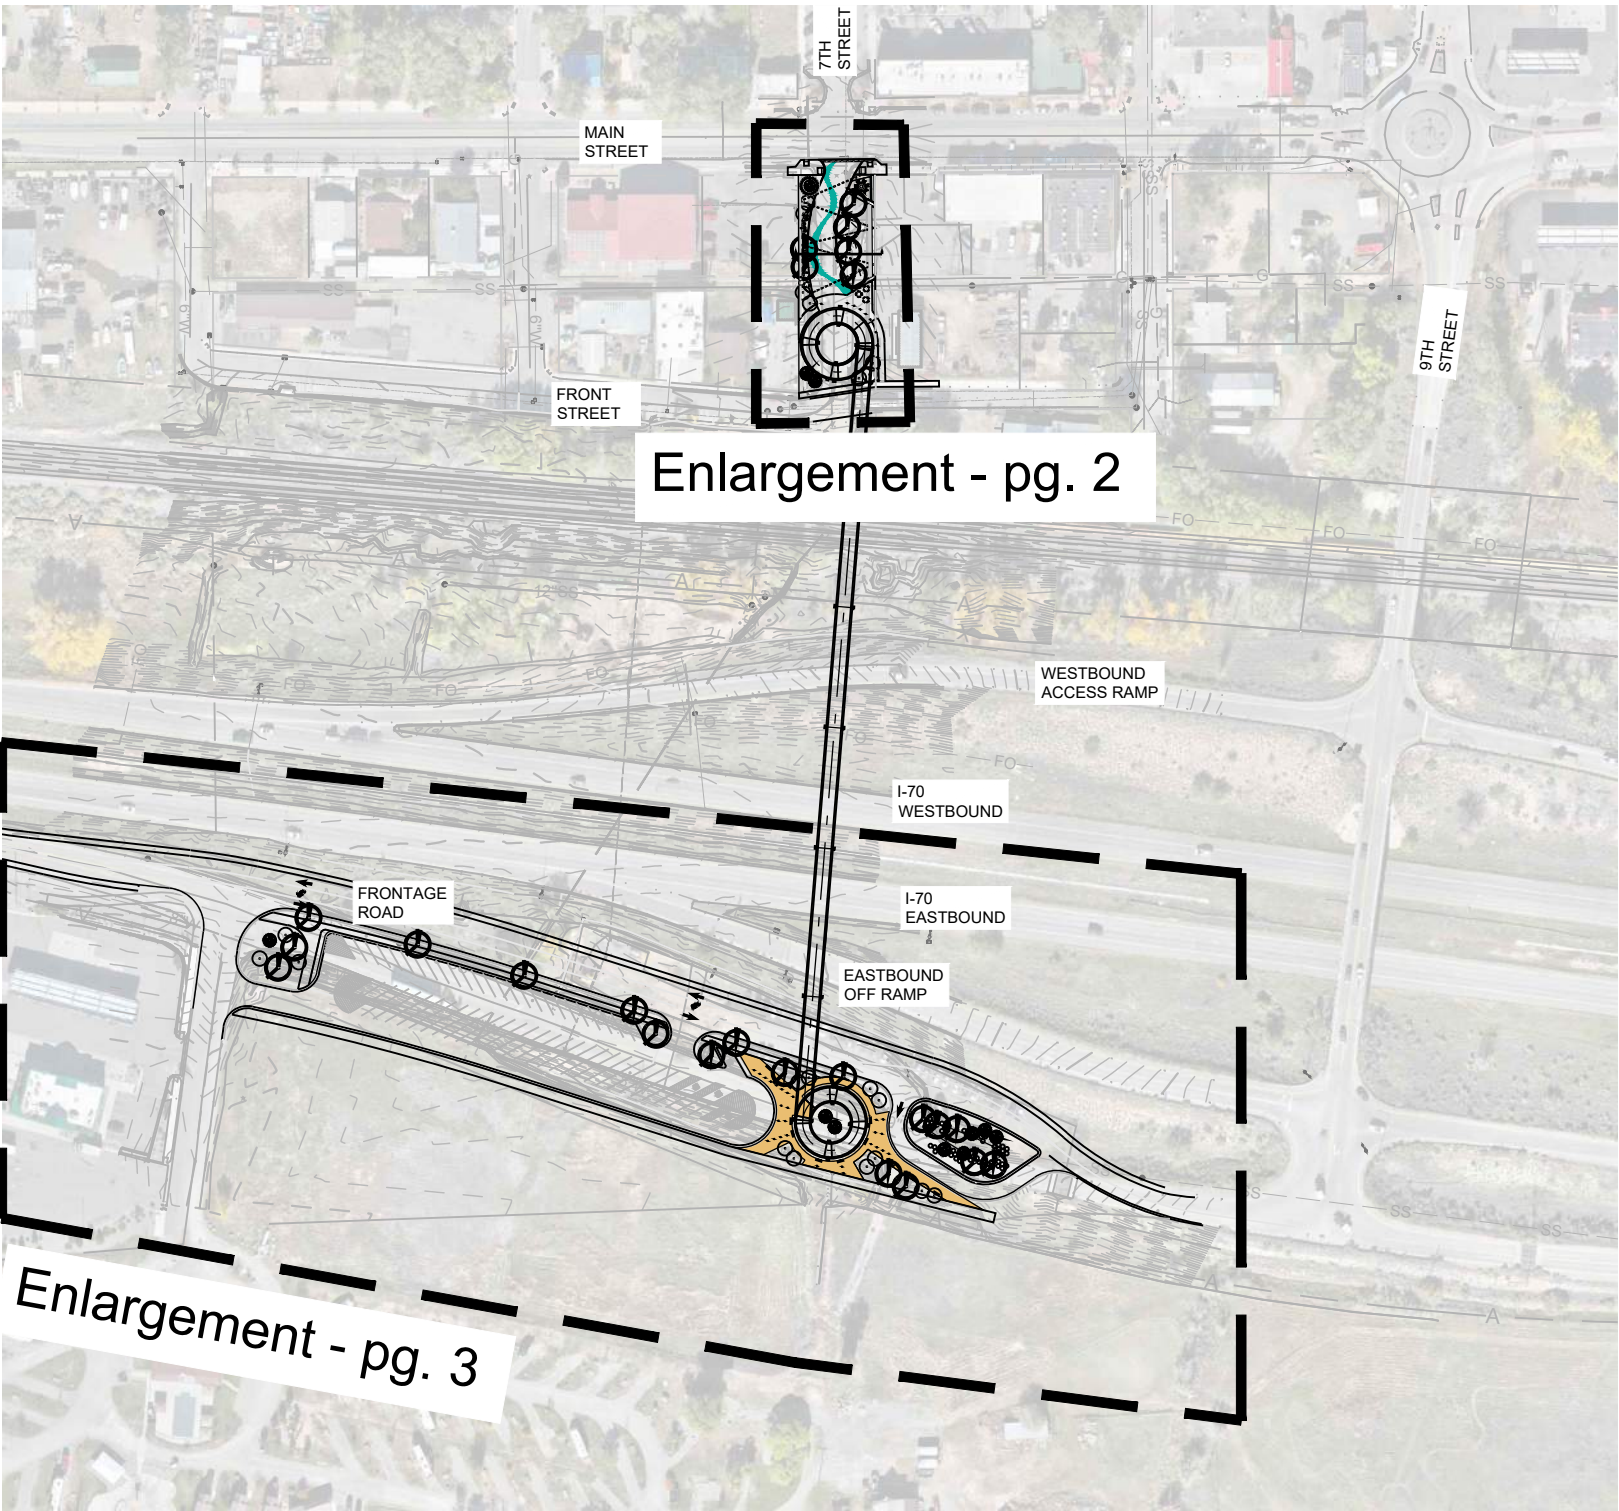

Know what's below.
Call before you dig.

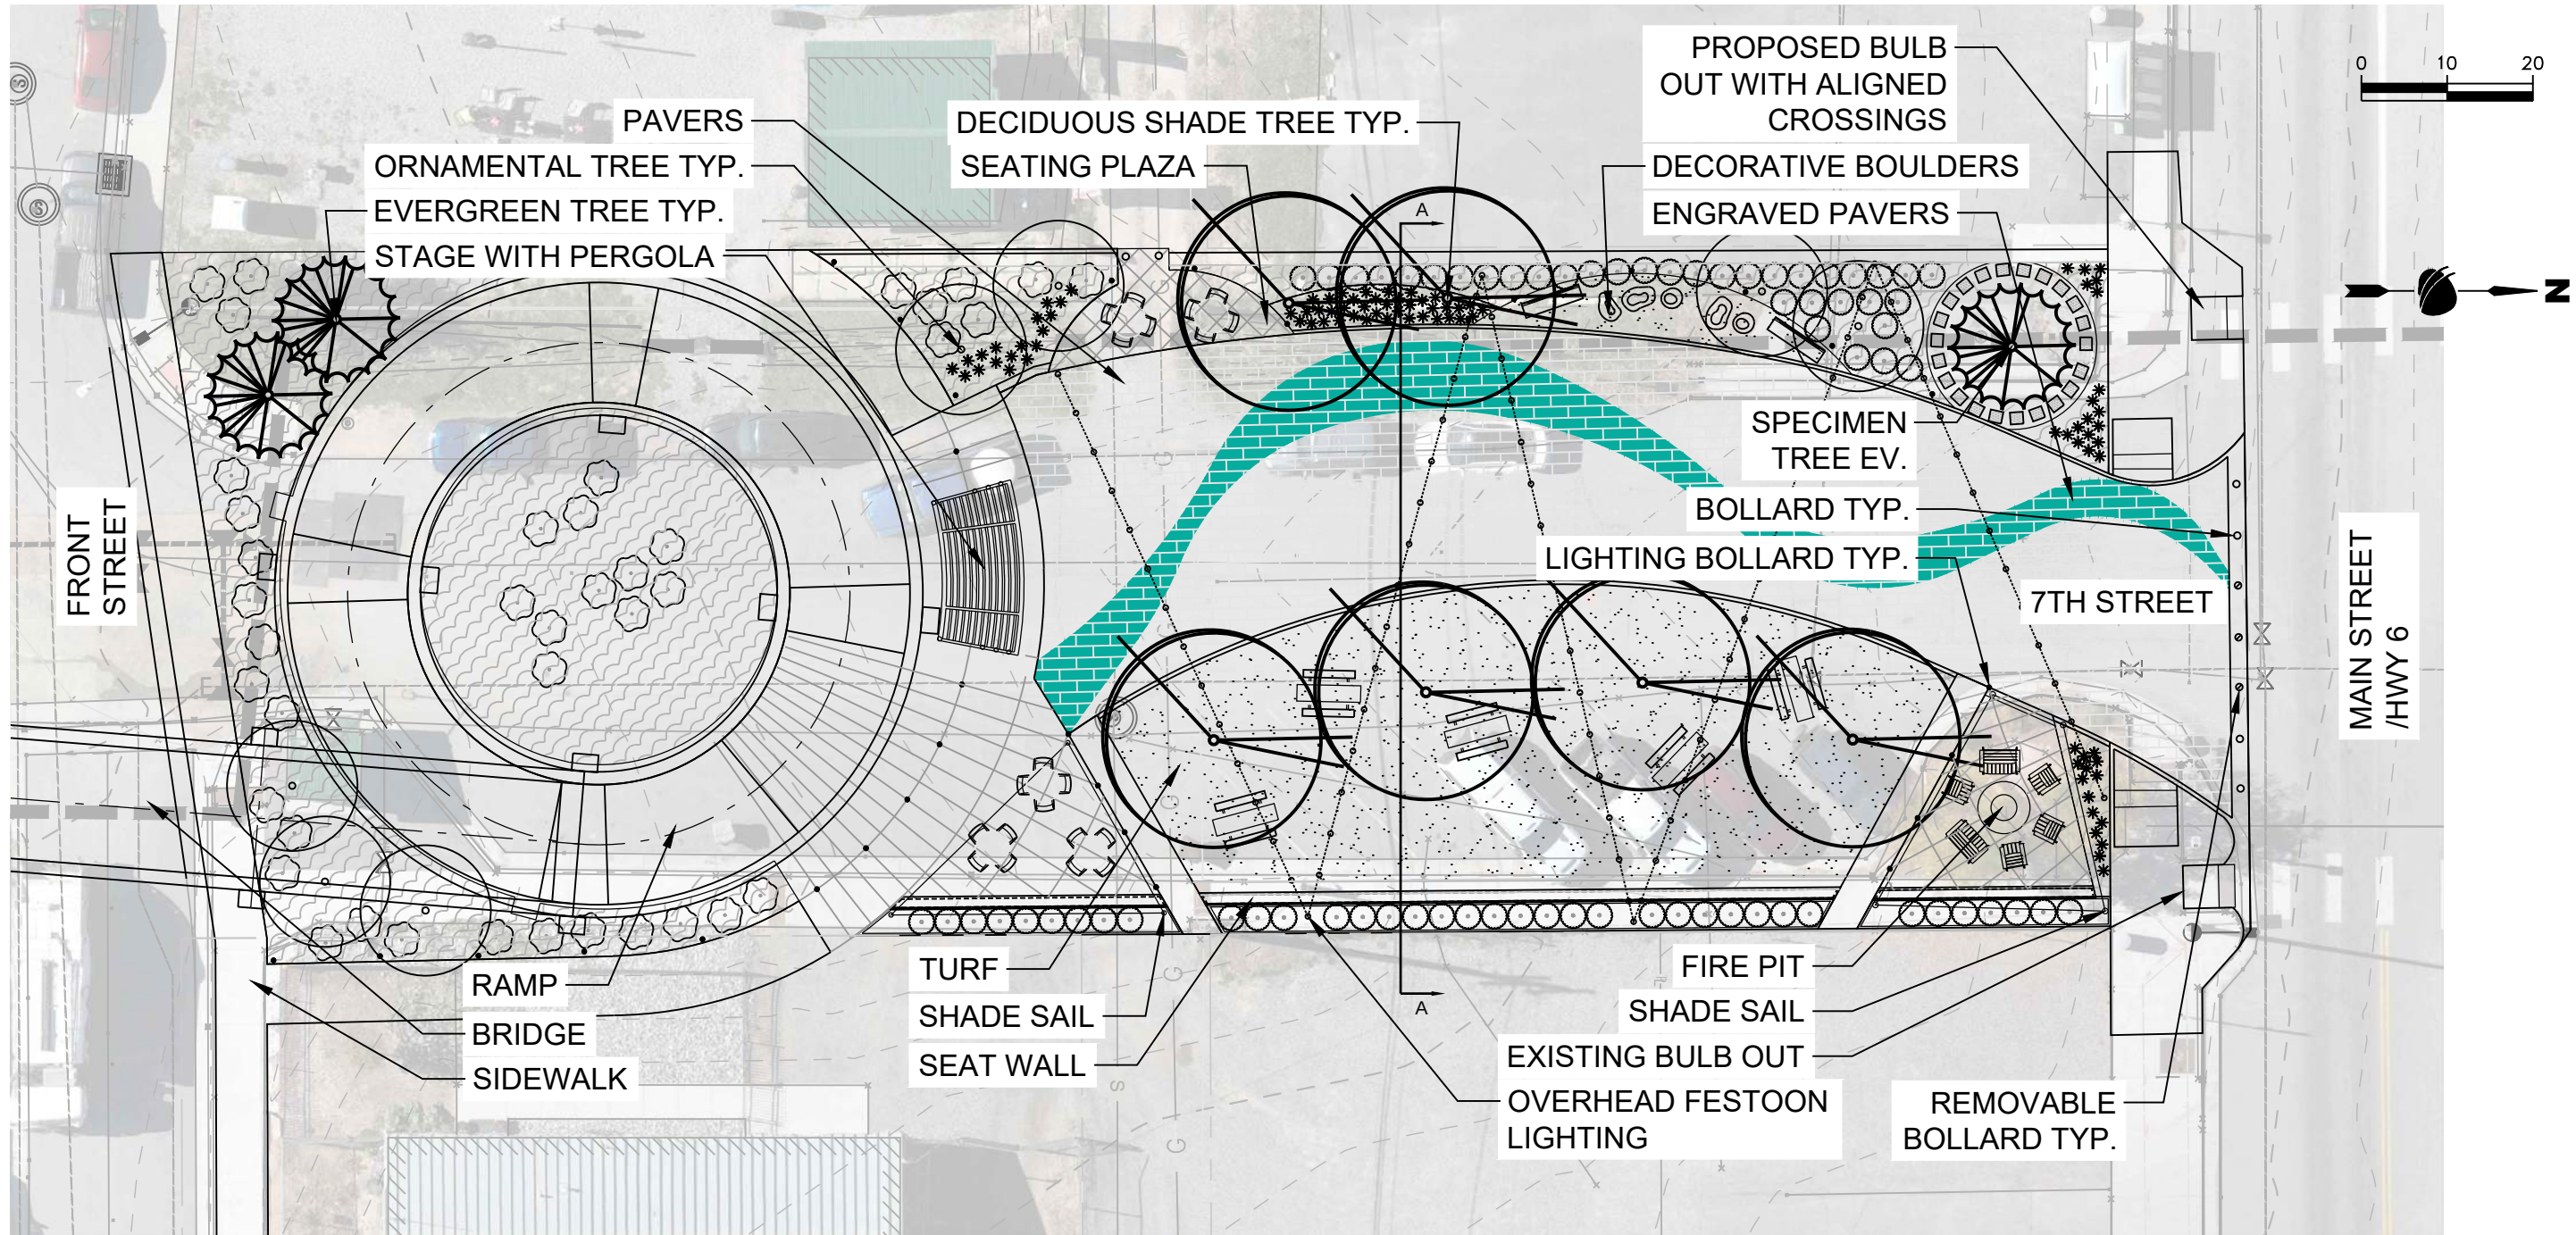

LEGEND - 7TH STREET

	BOLLARDS	35
	MIXED GRAY PAVER PATTERN	3,680 sf
	BLUE/GREEN PAVERS	806 sf
	BENCH	2
	PICNIC TABLES	10
	ADIRONDACK CHAIR	10

	DECORATIVE ROCK	5
	FIRE PIT	1
	SPECIALTY CONCRETE	2,138 sf
	STANDARD GRAY CONCRETE WALK	2,717 sf
	STEPPING STONES	22

	SHRUBS HEDGE	74
	ORNAMENTAL GRASS	91
	SHRUB	40
	GROUNDCOVER & PERENNIALS	3,659 sf
	TURF	2,984 sf

	DECIDUOUS TREE	6
	EVERGREEN TREE	3
	ORNAMENTAL TREE	7

*ROCK MULCH: NOT SHOWN, TO BE ADDED UNDER PERENNIALS & SHRUBS IN ALL BEDS

britina

Print Date:
File Name:
Horiz. Scale: As Noted Vert. Scale: As Noted

12076 Grant Street
Thornton, CO 80241
Ph: (303) 962-9300
Fax: (303) 962-9350

Sheet Revisions		
Date	Comments	Initials




PUBLIC WORKS DEPARTMENT
231 N. 7TH STREET
PO BOX 70
SILT, COLORADO 81652

No Revisions:		I-70 PEDESTRIAN/BIKE OVERPASS LANDSCAPE PLAN 7th STREET PLAZA		Project No./Code TAP M207-002 / 25841	
Revised:		Designer:		Drawing Number LAND-002	
Void:		Detailer:		Sheet Number 40	
		Sheet Subset: LANDSCAPE	Subset Sheets: 2 of 11		



Know what's below.
Call before you dig.

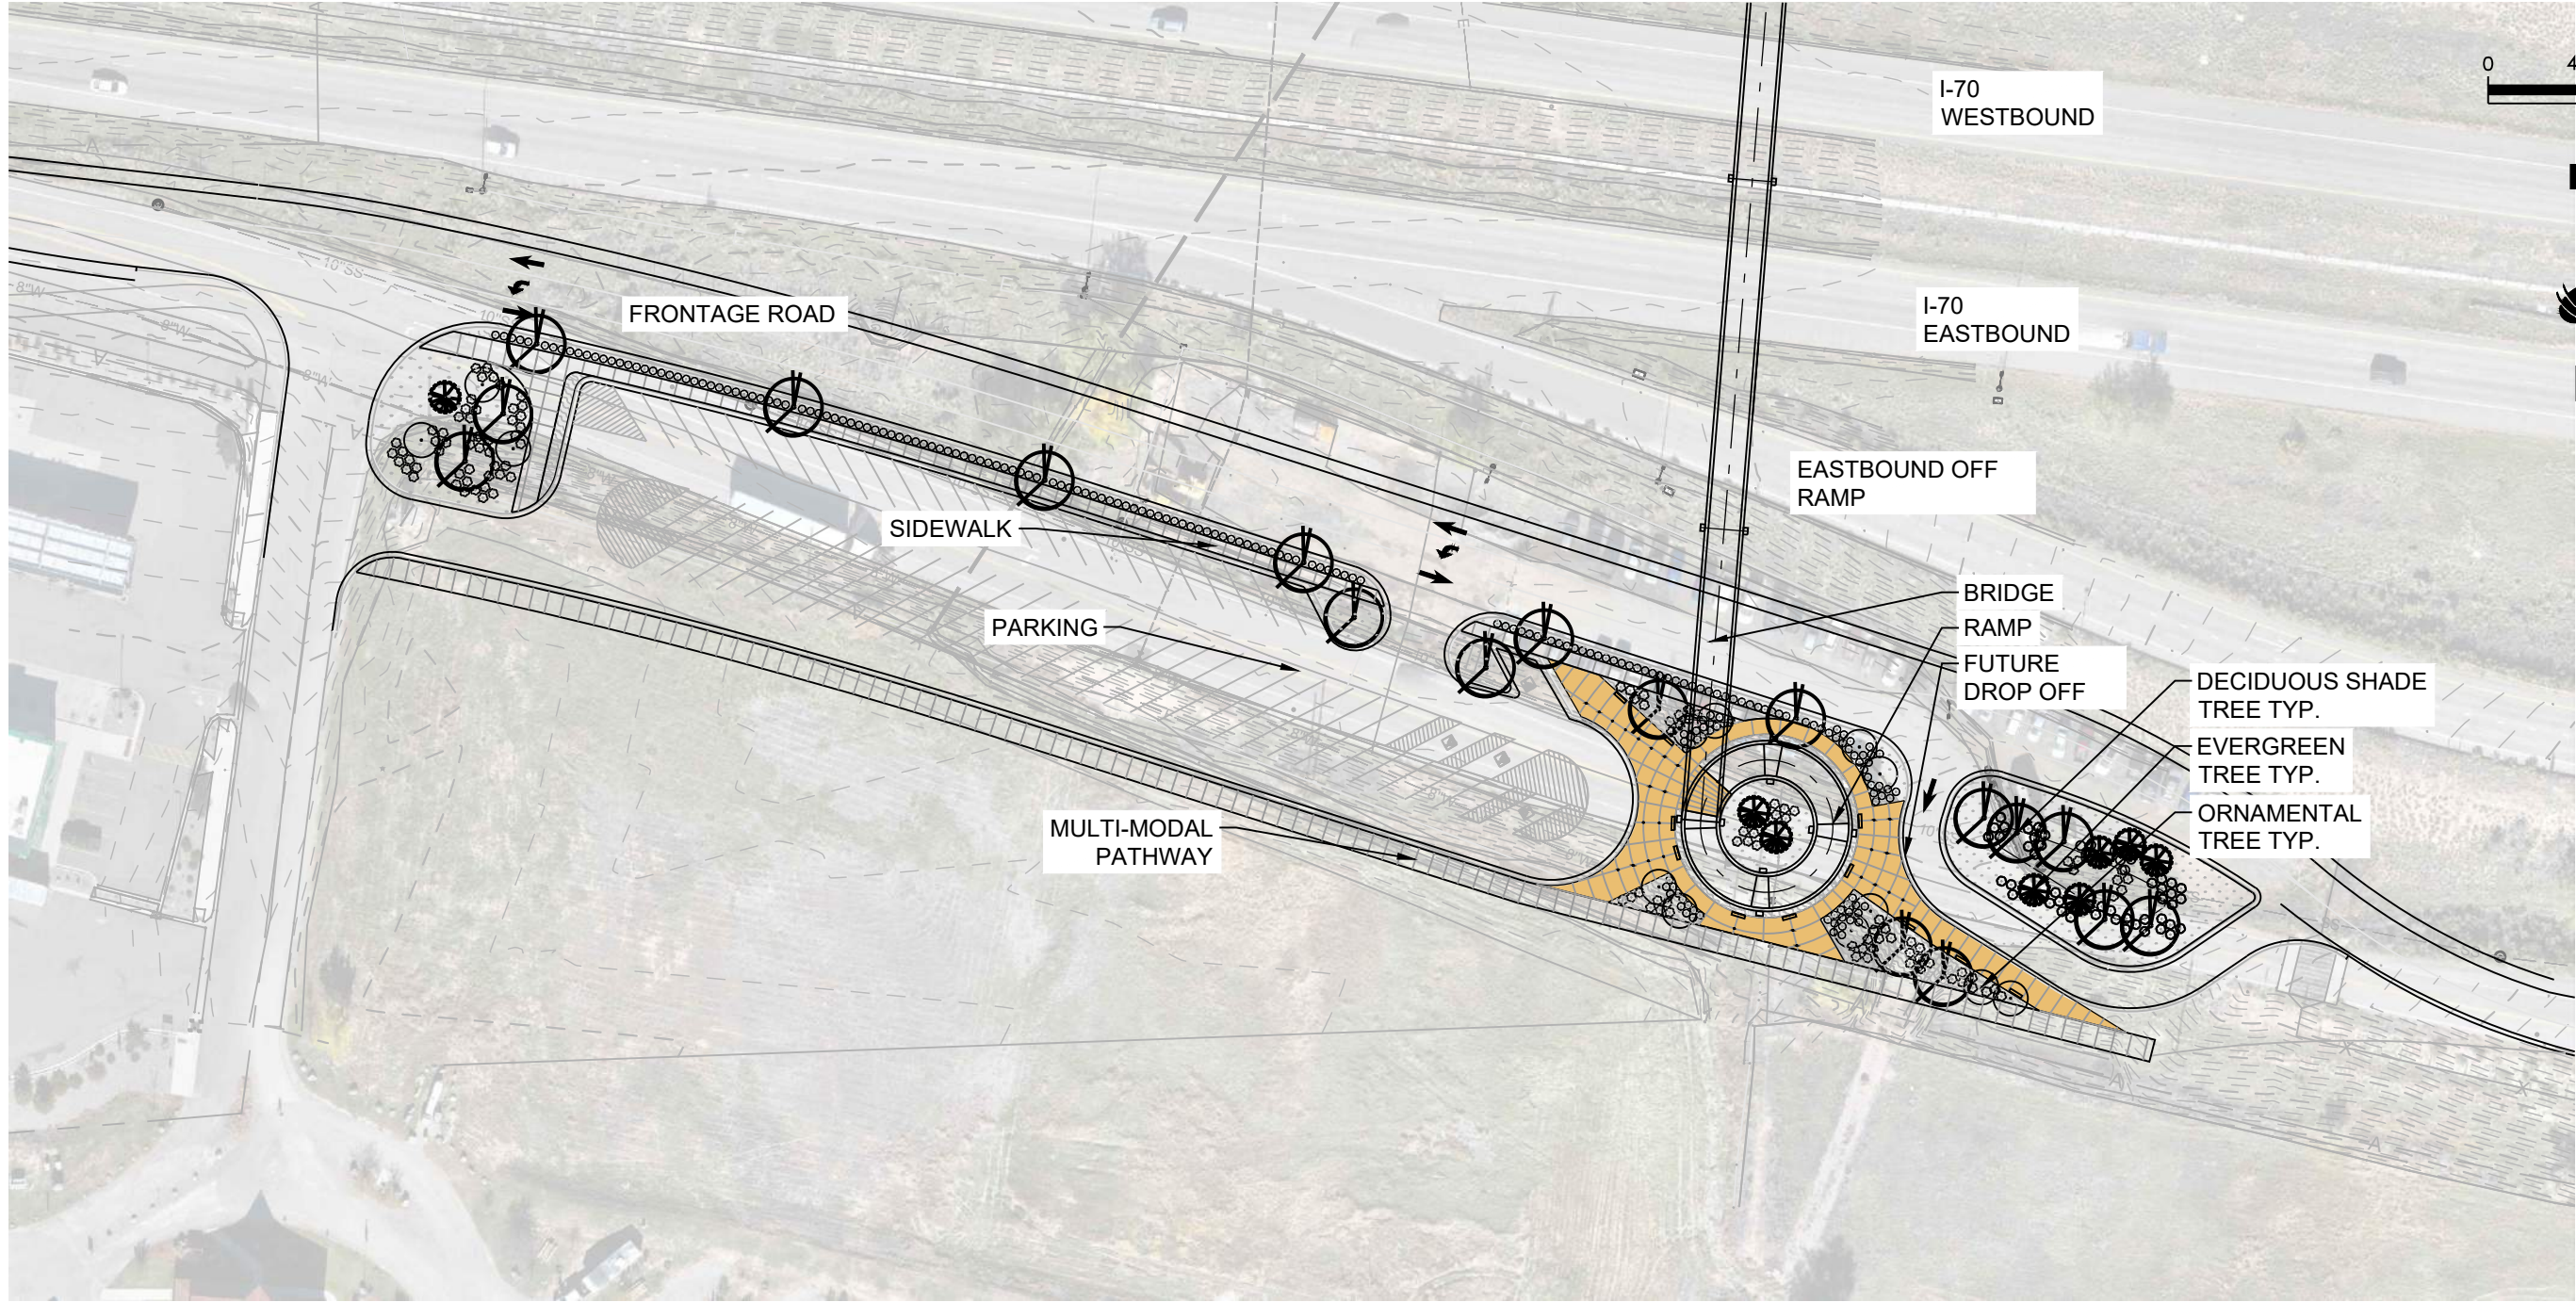

LEGEND - SOUTH BRIDGE

•	BOLLARDS	27
▬	BENCH	11
■	SPECIALTY CONCRETE	6,651 sf
▨	STANDARD GRAY CONCRETE WALK	13,404 sf

⊙	SHRUBS HEDGE	212
⊙	SHRUB	157
▨	GROUNDCOVER & PERENNIALS	3,765 sf
▨	NATIVE GRASS	12,487 sf

⊙	DECIDUOUS TREE	24
⊙	EVERGREEN TREE	11
⊙	ORNAMENTAL TREE	18

*ROCK MULCH: NOT SHOWN, TO BE ADDED UNDER PERENNIALS & SHRUBS IN ALL BEDS

britina



Print Date:	
File Name:	
Horiz. Scale: As Noted	Vert. Scale: As Noted
	12076 Grant Street Thornton, CO 80241 Ph: (303) 962-9300 Fax: (303) 962-9350

Sheet Revisions		
Date	Comments	Initials



PUBLIC WORKS DEPARTMENT
231 N. 7TH STREET
PO BOX 70
SILT, COLORADO 81652

No Revisions:		I-70 PEDESTRIAN/BIKE OVERPASS LANDSCAPE PLAN SOUTH BRIDGE – PARK AND RIDE		Project No./Code
Revised:	Designer:	Structure Numbers		TAP M207-002 / 25841
Void:	Detailer:			Drawing Number LAND-003
	Sheet Subset: LANDSCAPE	Subset Sheets: 3 of 11		Sheet Number 41